





The University of Iowa


File: 025AR01

08/18/2017

 

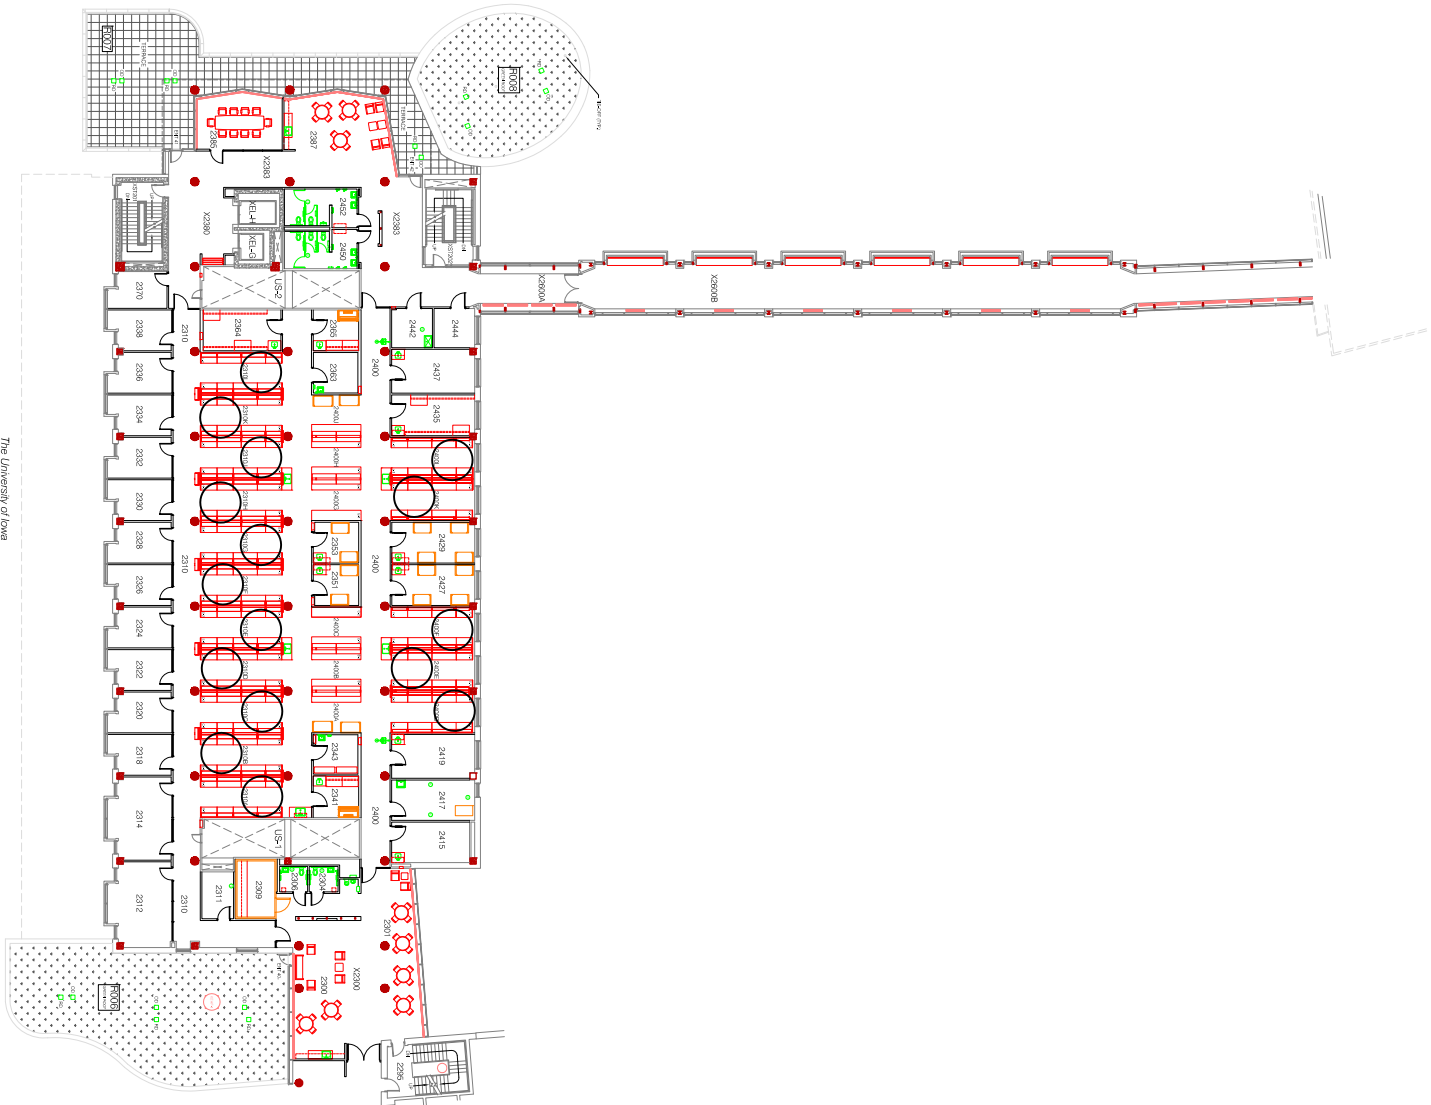

The University of Iowa
PAPPAUJOHN BIOMEDICAL DISCOVERY BUILDING
SECOND FLOOR
Bldg No. 0025 08/21/2017 File: 025W002

SCALE:  0 5 10 15 20 25 30 35 40'




The University of Texas
PAPPALOHN BIOMEDICAL DISCOVERY BUILDING

3RD FLOOR

SCALE: 1/8" = 1'-0"



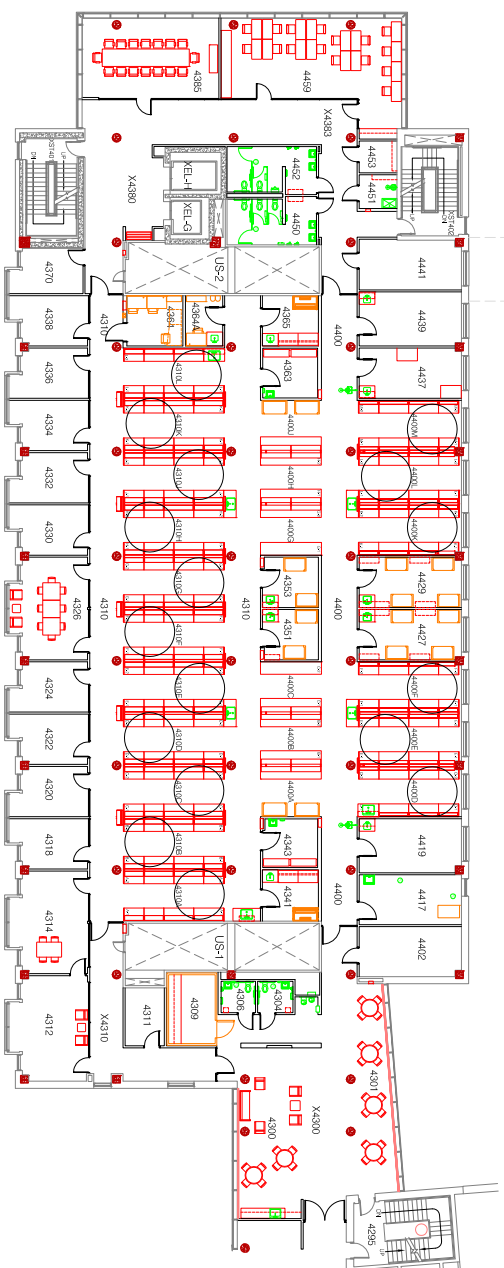

The University of Iowa
PAPPAJOHN BIOMEDICAL DISCOVERY BUILDING


Bldg. No. 0025 File: 025AP04 06/08/2018

File: 025A904

06/08/2018

SCALE:



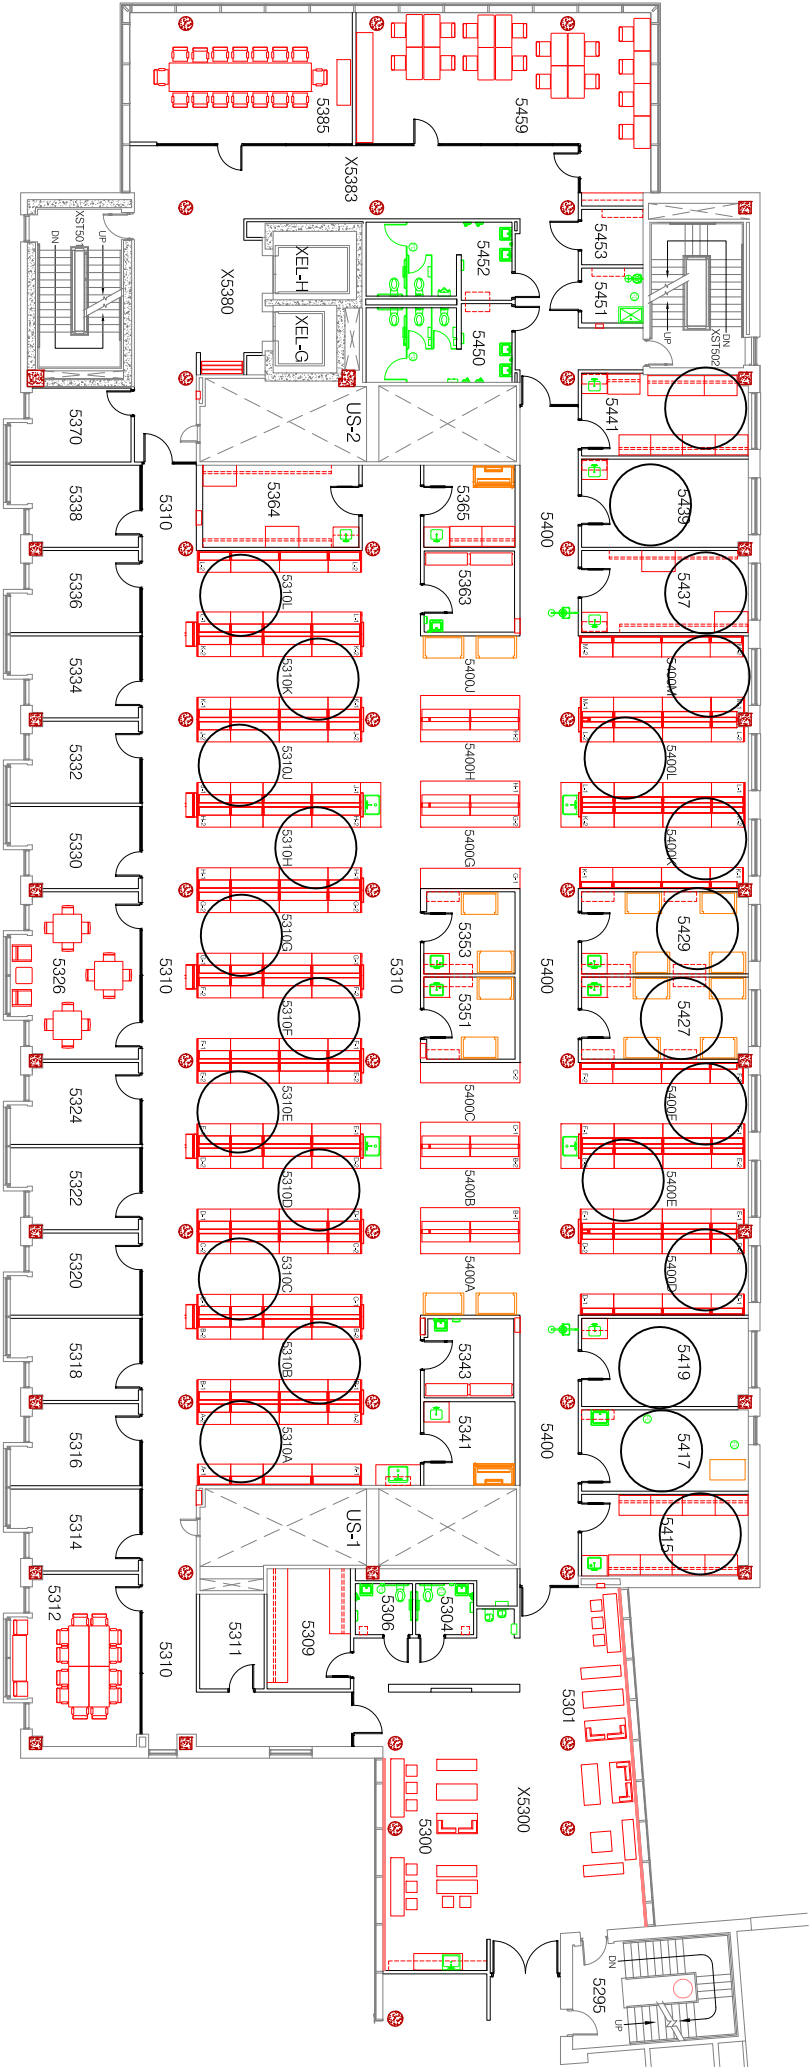

The University of Iowa
PAPPAJOHN BIOMEDICAL DISCOVERY BUILDING
FIFTH FLOOR


Bldg. No. 0025


File: 025AR05

01/27/2017



SCALE:

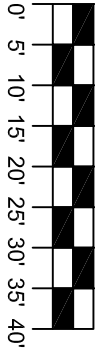

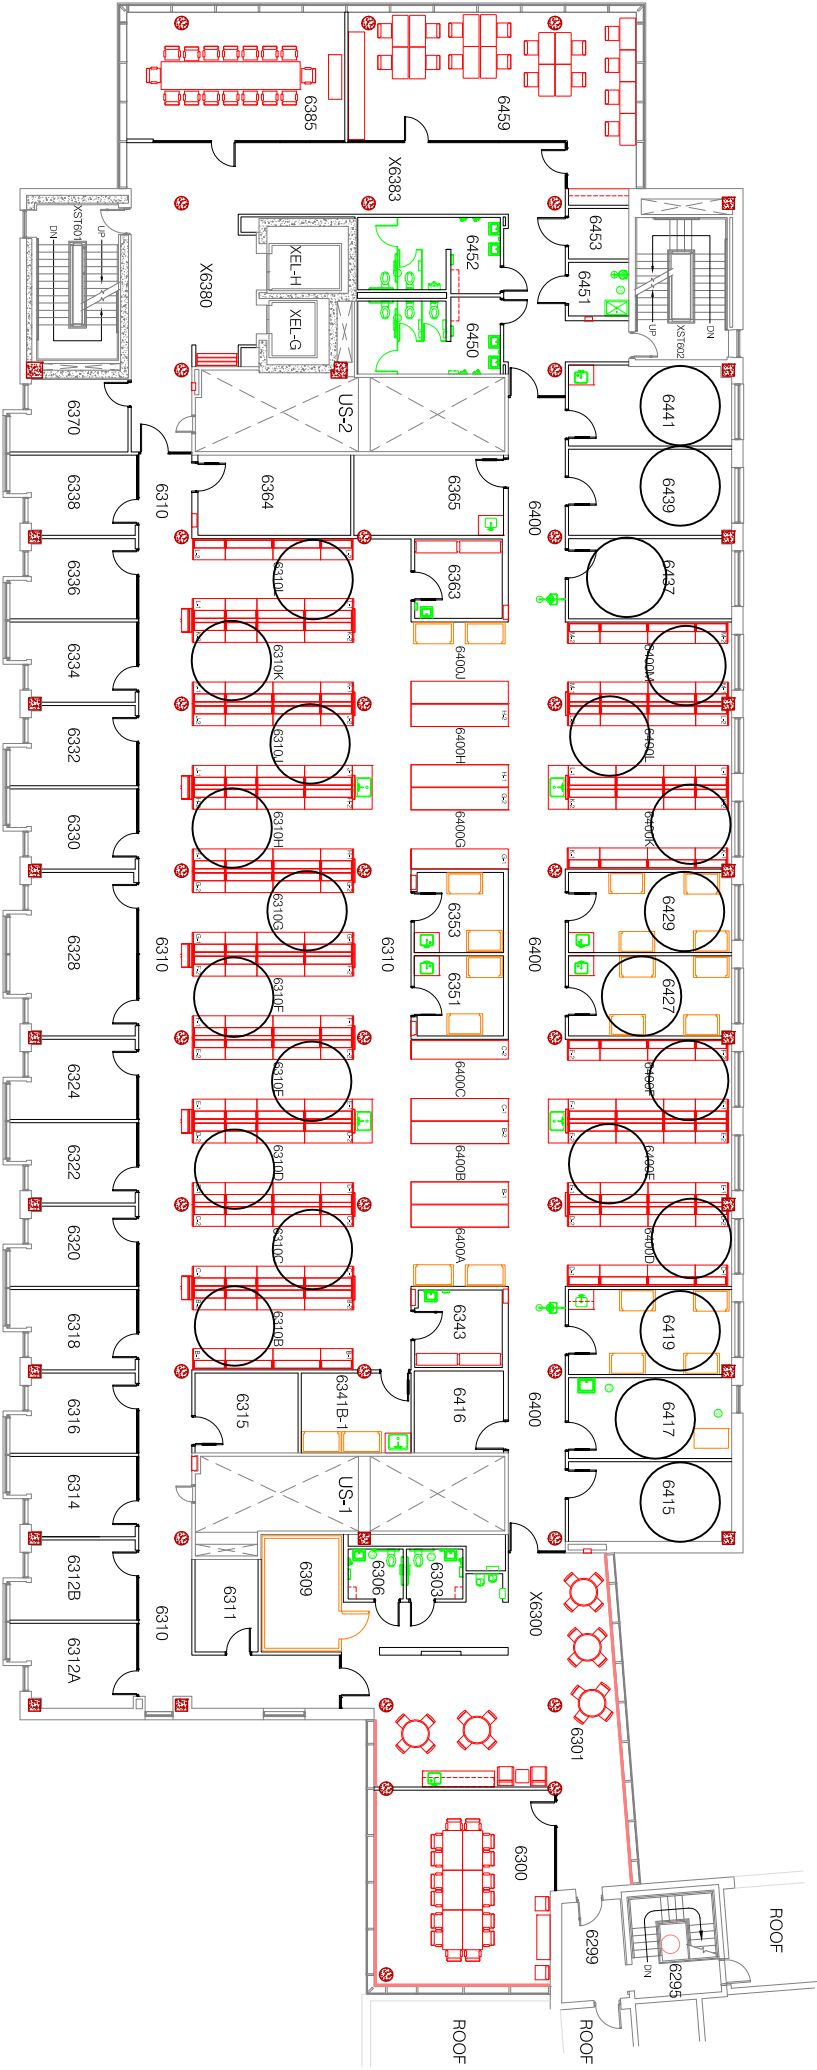


The University of Iowa
PAPPAJOHN BIOMEDICAL DISCOVERY BUILDING
SIXTH FLOOR

Bldg. No. 0025 File: 025AR06 08/18/2017

SCALE:



0' 5' 10' 15' 20' 25' 30' 35' 40'

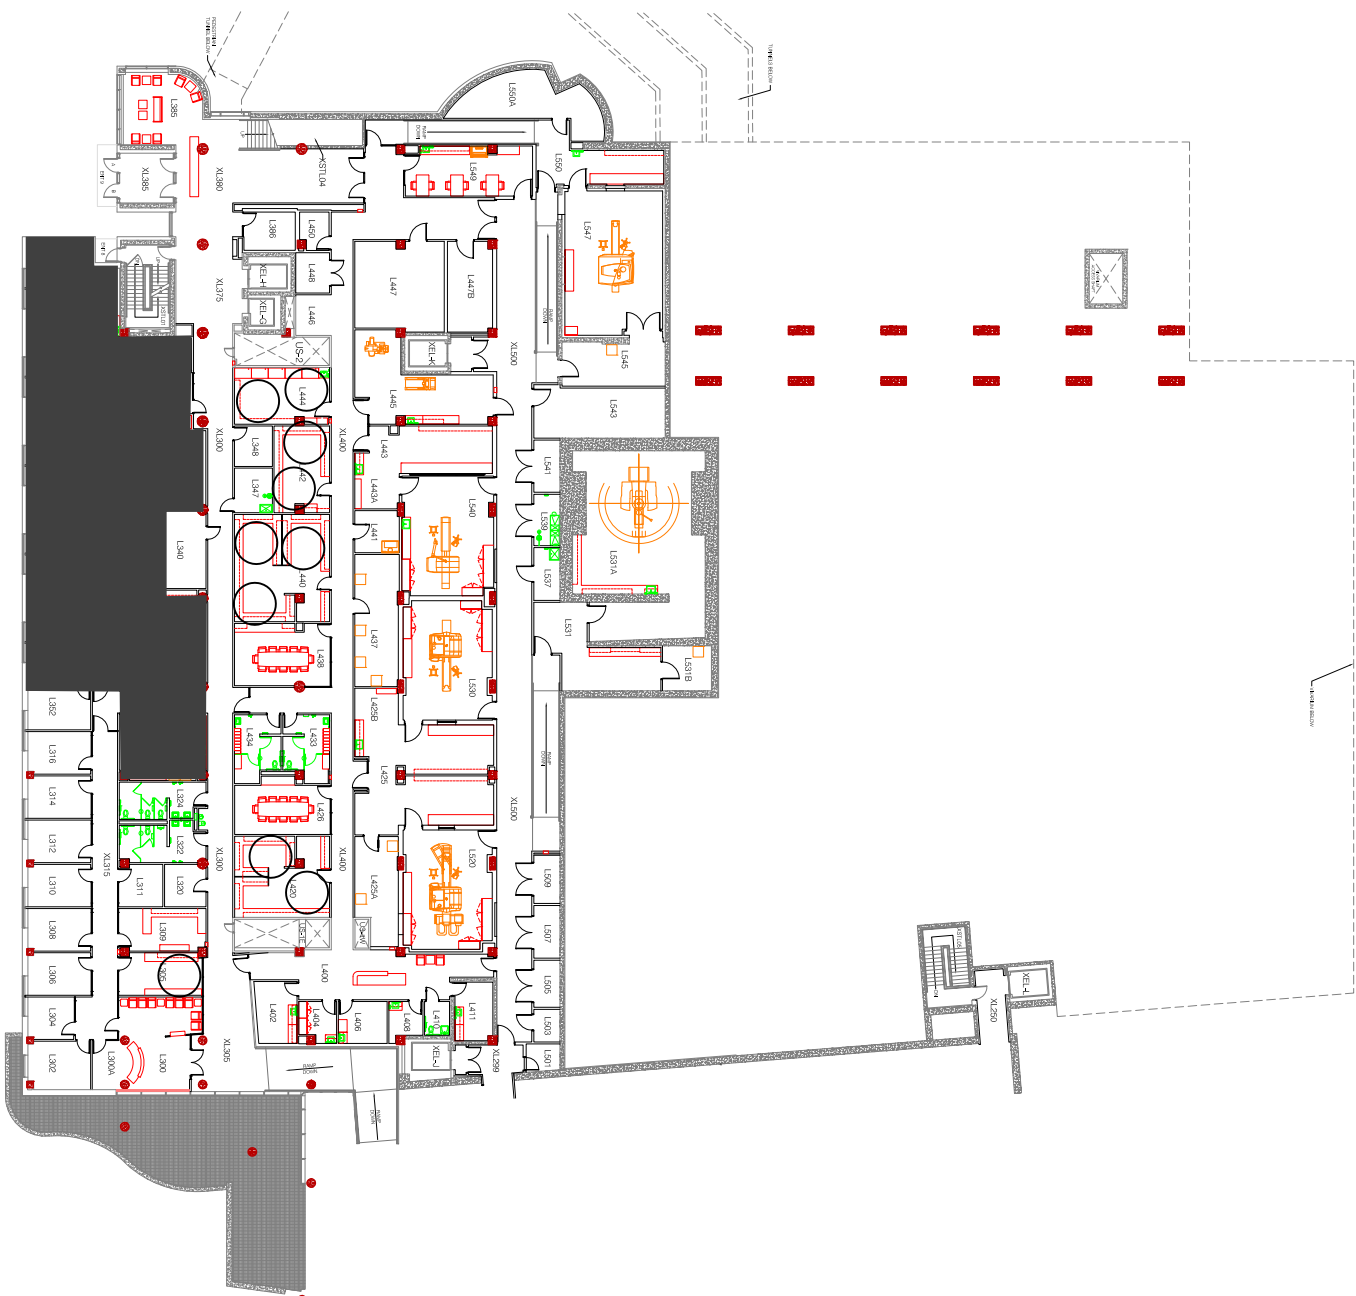

The University of Iowa
PAPPAS JOHN BIOMEDICAL DISCOVERY BUILDING

Bldg. No. 0025

File: 025APLL

08/18/2017

SCALE:

